



DIR/INDIR LIGHTCOVE KNIFE EDGE

USING THE DIMENSIONS IN THE SKETCH BELOW, DETERMINE THE CORRECT ELEVATION FOR THE FEED AND MOUNTING HARDWARE ON THE WALL.


STEP 1

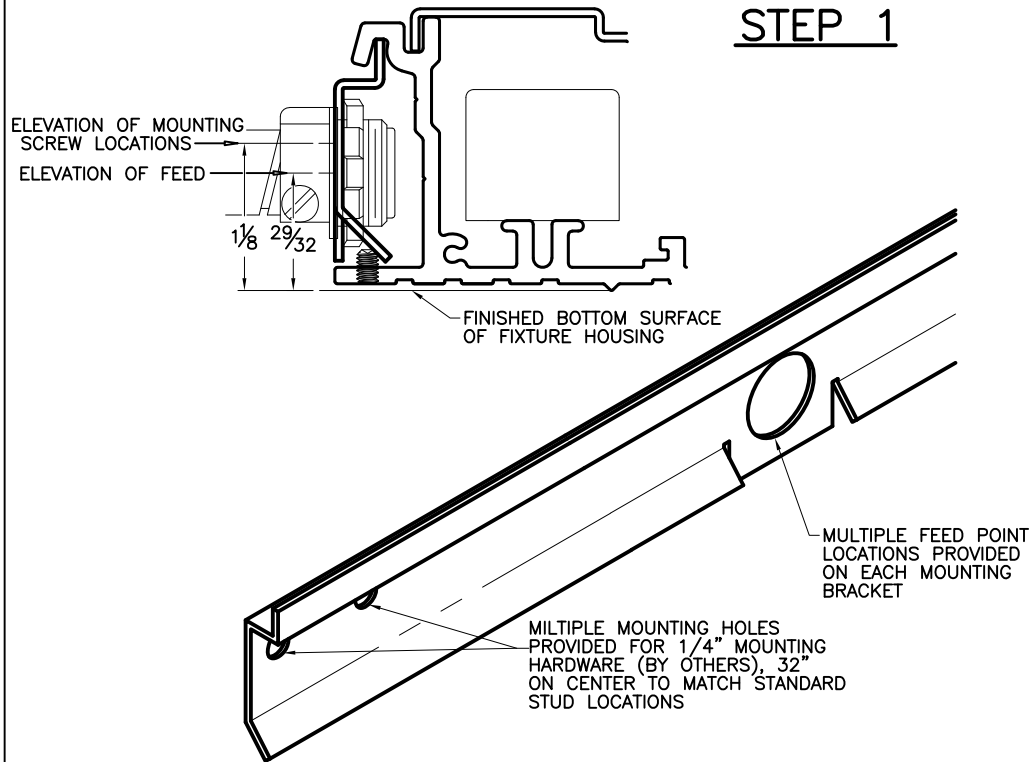

STEP 2

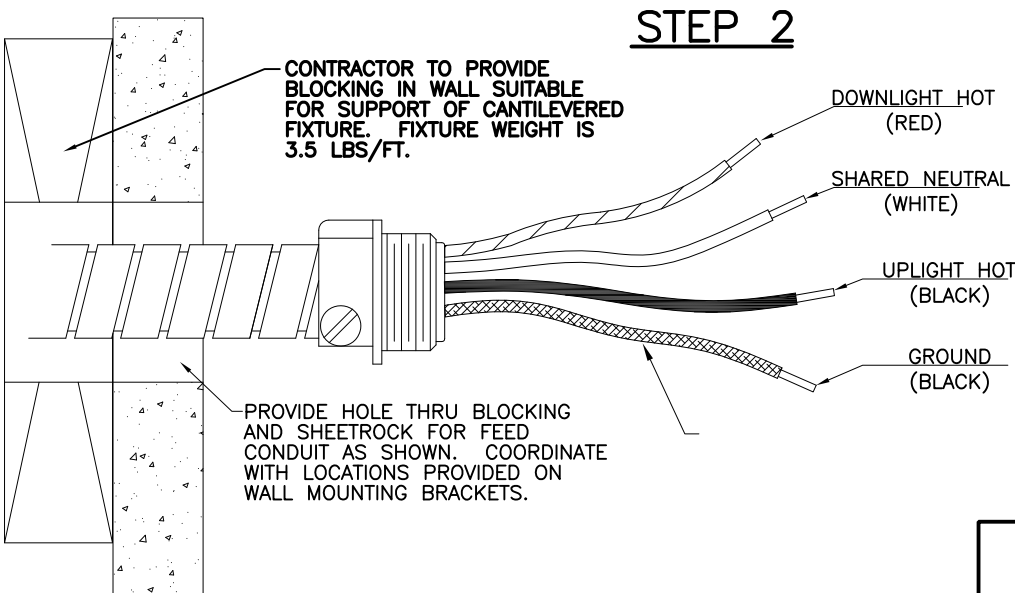


NOTE: IT IS RECOMMENDED THAT SUPPLY WIRES EXTEND 24" FROM CONNECTOR IN THE EVENT THAT THE FEED LOCATION DOES NOT ALIGN WITH THE ENTRY HOLES PROVIDED IN FIXTURE HOUSING. ALL SPLICES MUST OCCUR WITHIN THE FIXTURE HOUSING.

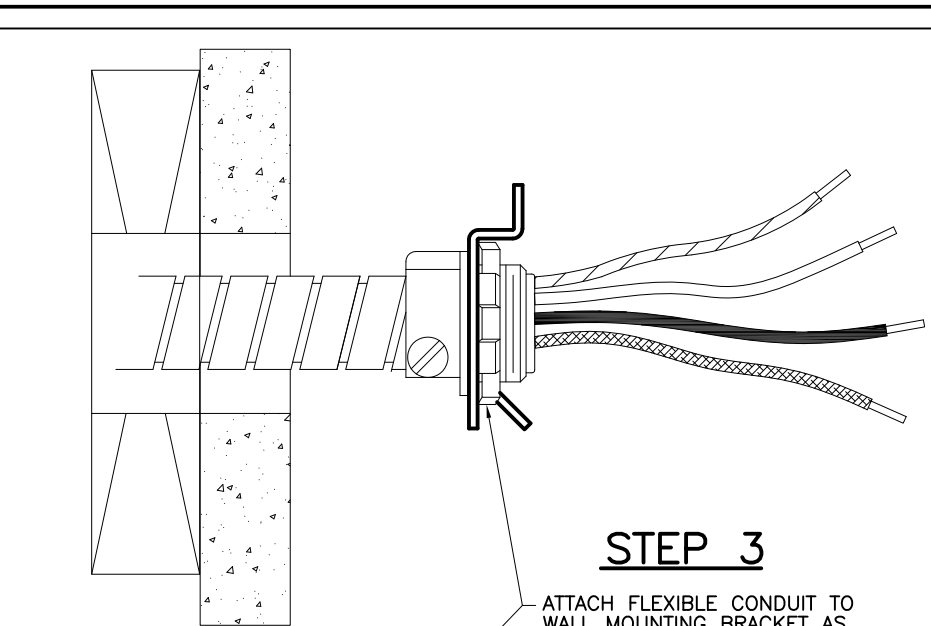

STEP 3

ATTACH FLEXIBLE CONDUIT TO WALL MOUNTING BRACKET AS SHOWN AND PUSH CONDUIT BACK INTO WALL.

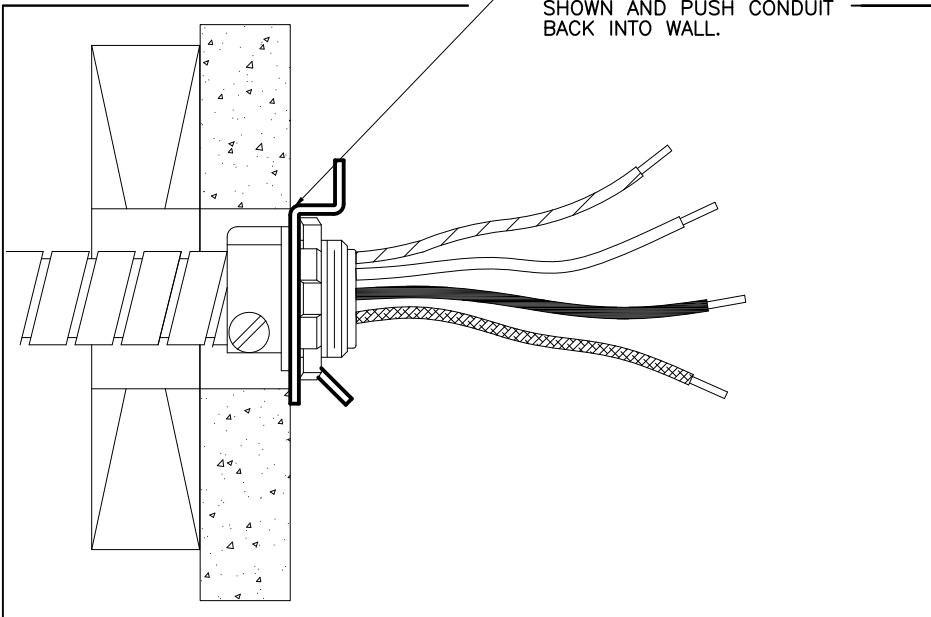

STEP 4

LEVEL WALL MOUNTING BRACKET ON WALL AND SECURE WITH APPROPRIATE CONTRACTOR SUPPLIED HARDWARE INTO BLOCKING BEHIND WALL.

Project: INSTALLATION INSTRUCTIONS DIR /IND LIGHTCOVE SERIES				
Distributor:		Type:		
By:	Date:	Scale:		
Dwg. no.: 180411		Rev.	Size: B	

SPECIFICATIONS

LIGHTING -

DIRECT / INDIRECT

MOUNTING -

SURFACE WALL MOUNT

SIZE -

NOMINAL 7 5/8" W x 2" H x 48" OR 96" LENGTHS.
CUSTOM LENGTHS AND CONTINUOUS RUNS AVAILABLE.

LED BOARDS -

UPLIGHT-3000K, 3500K OR 4000K COLOR TEMPERATURE LED BOARDS,80 CRI (STD.) OR 90 CRI. OUTPUT RANGES BETWEEN 400 AND 900 LUMENS PER FOOT AS REQUIRED.

DOWNLIGHT-3000K,3500K OR 4000K COLOR TEMPERATURE CONSTANT VOLTAGE (24V) LED TAPE, 3WATTS/FT, 280LM/FT(3500K)

DRIVER-

UPLIGHT-ULT CONSTANT CURRENT DRIVER, 0-10V DIMMABLE TO 1%, 120V/277V INPUT, DRIVE CURRENT AS REQUIRED TO ACHIEVE SPECIFIED LUMEN OUTPUT

DOWNLIGHT-ERP 24V CONSTANT VOLTAGE POWER SUPPLY, 120-277V INPUT. OPTIONAL 0-10V DIMMING MODULE AVAILABLE.

REFLECTOR-

DIE FORMED ALUMINUM

LENS-

1/16" THICK CLEAR ACRYLIC DUST COVER
EXTRUDED OPAL ACRYLIC LENS

MATERIAL-



HOUSING -EXTRUDED ALUMINUM, .125" WALL

FINISH-


MILL ALUMINUM READY FOR APPLICATION OF DRYWALL COMPOUND AND FIELD PAINTING ON JOBSITE

CERTIFICATION-


UL LISTED AND UNION MADE IN THE U.S.A.

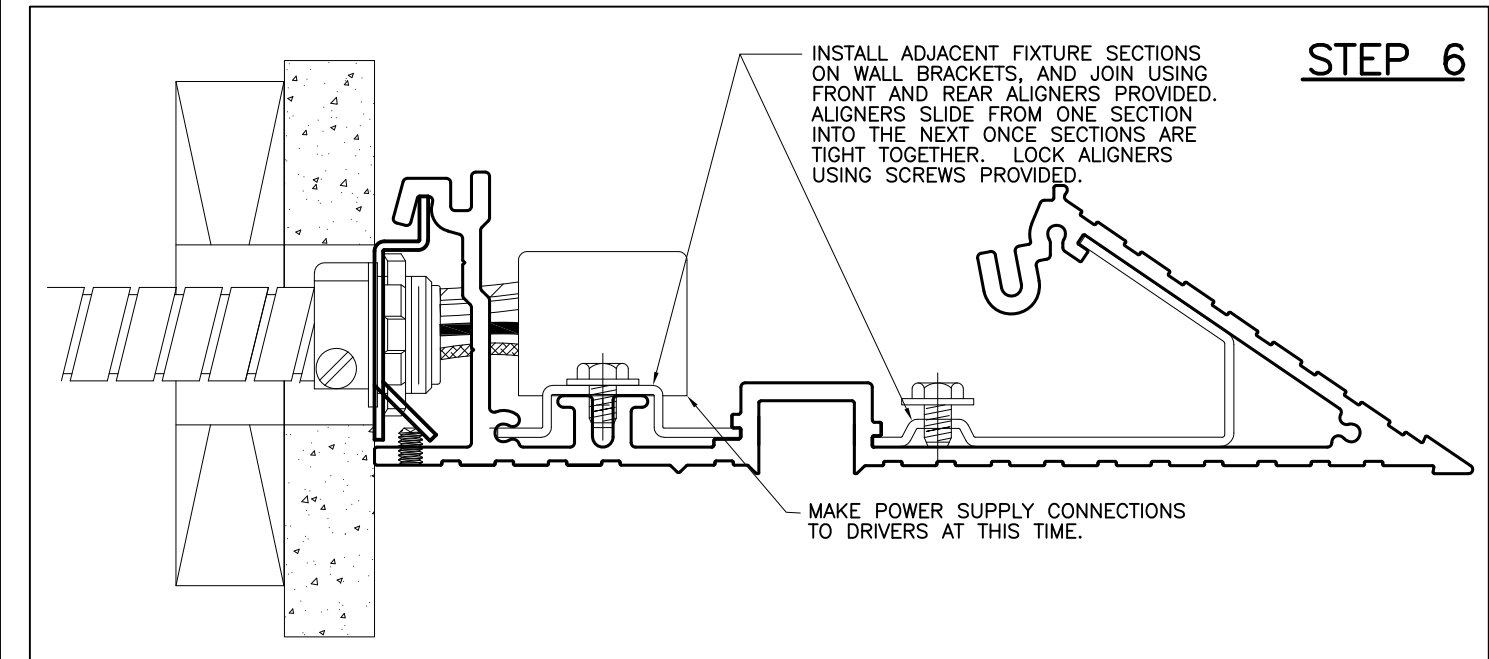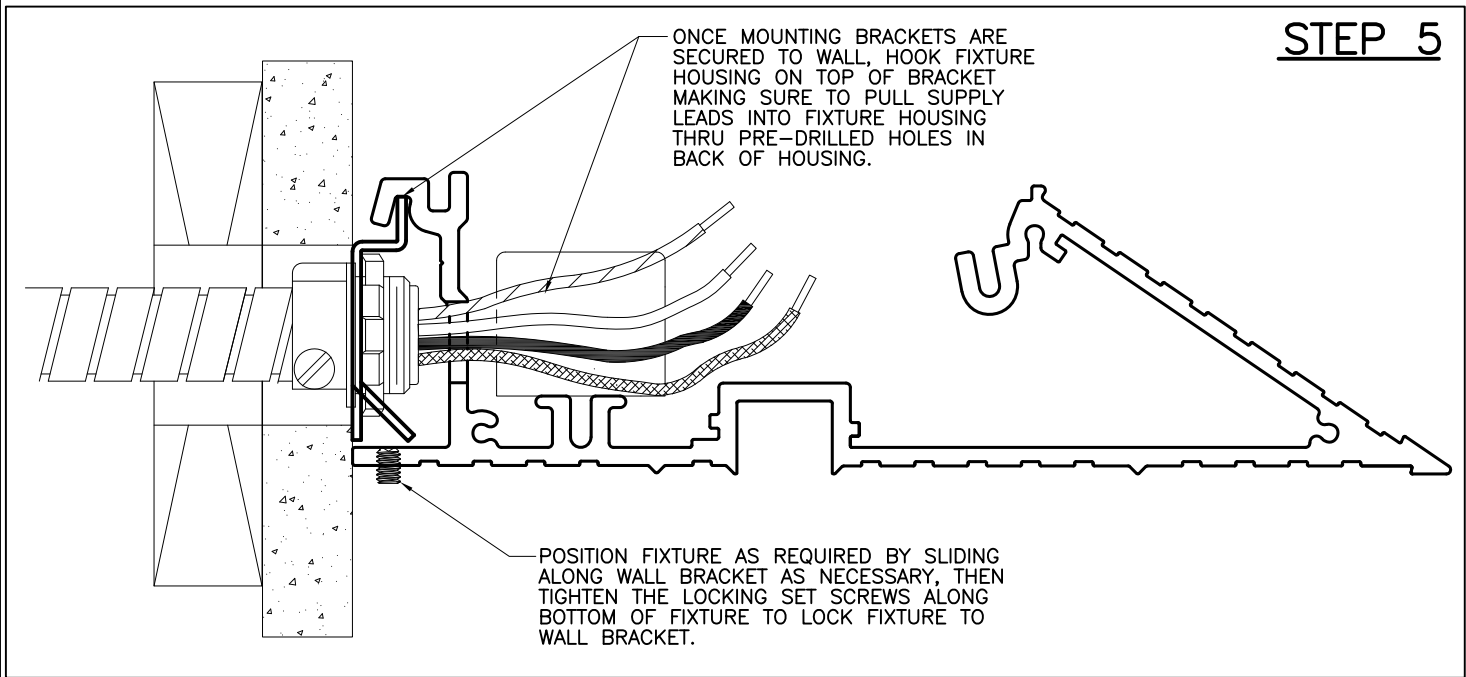



Project:			
INSTALLATION INSTRUCTIONS			
DIR /IND LIGHTCOVE SERIES			
Distributor:		Type:	
By:	Date:	Scale:	
Dwg. no.:	180411	Rev.	Size: B




20 Audrey Place Fairfield, NJ 07004 U.S.A.

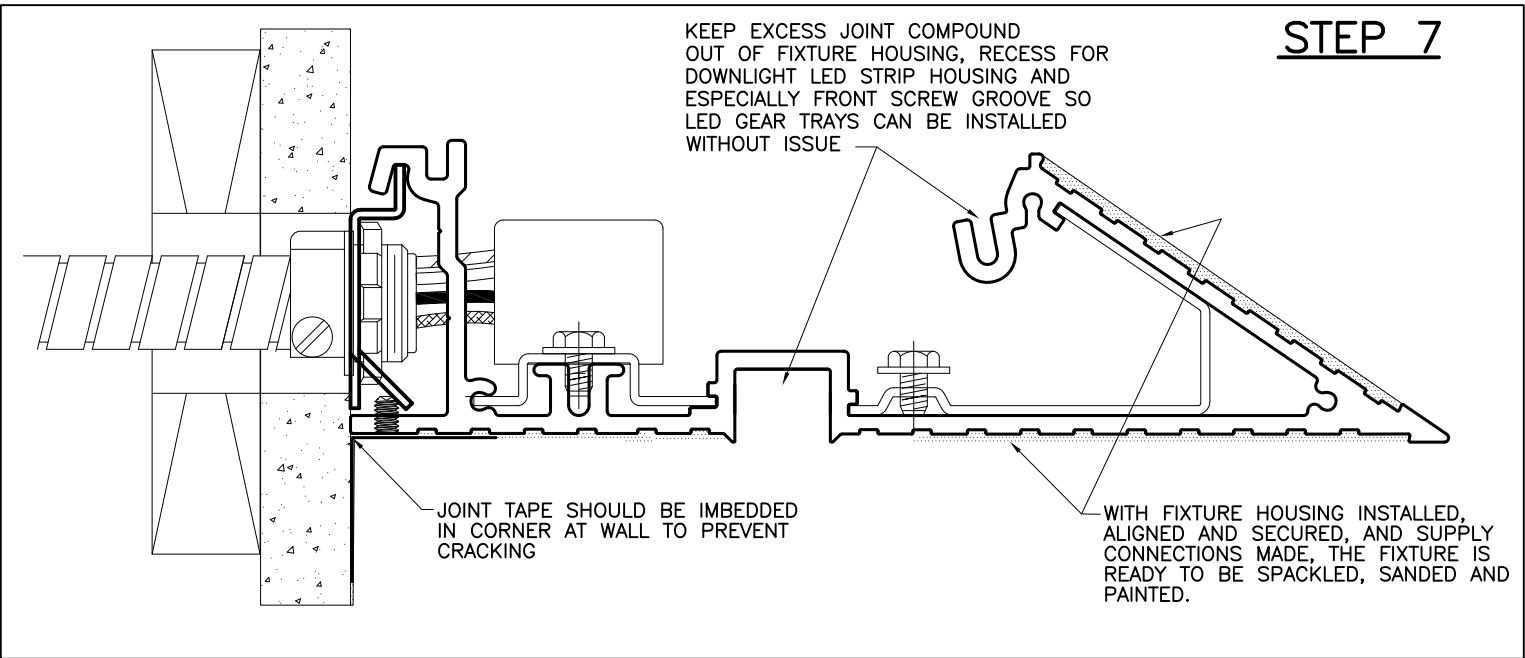

STEP 8—ONCE HOUSING IS SECURED, SPACKLED, SANDED AND PAINTED AS DIRECTED BY ARCHITECT, PROCEED TO STEP 9

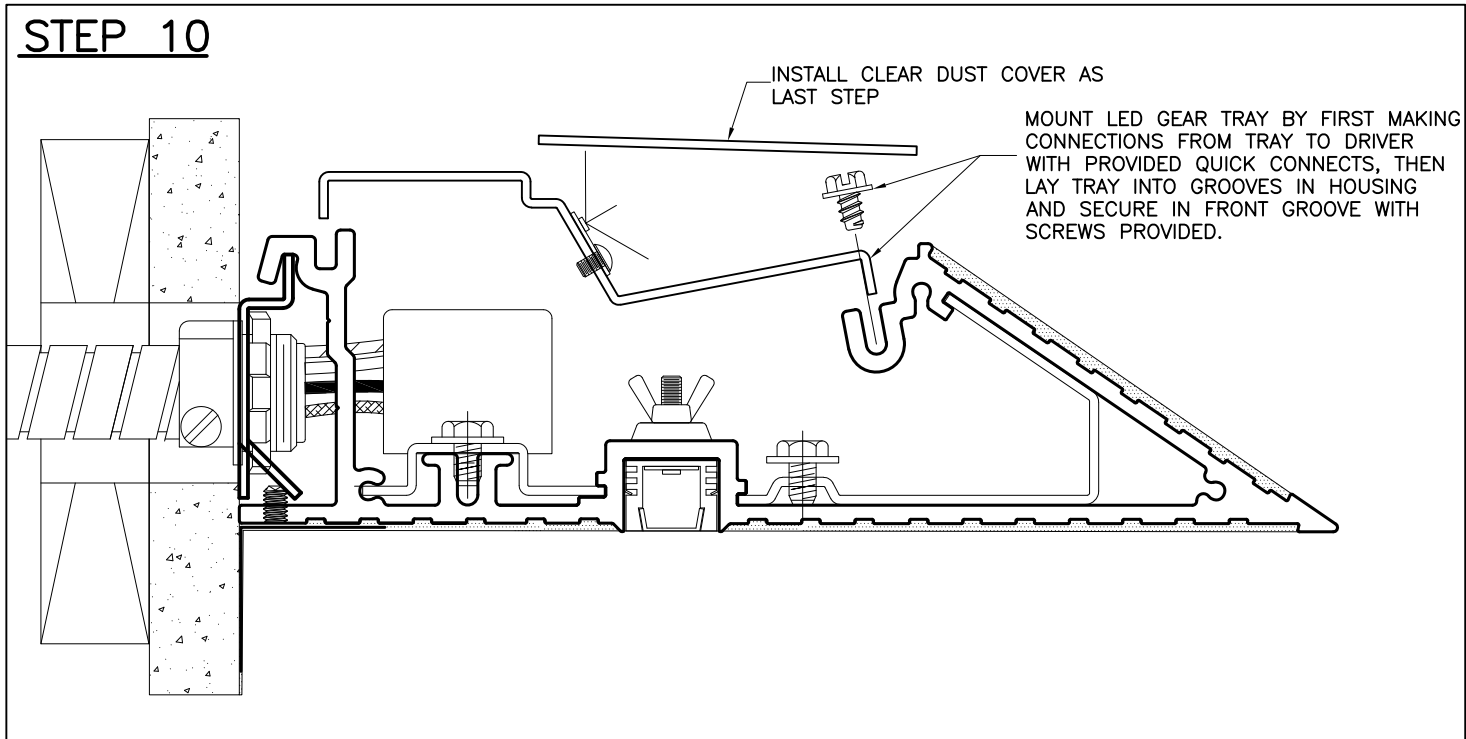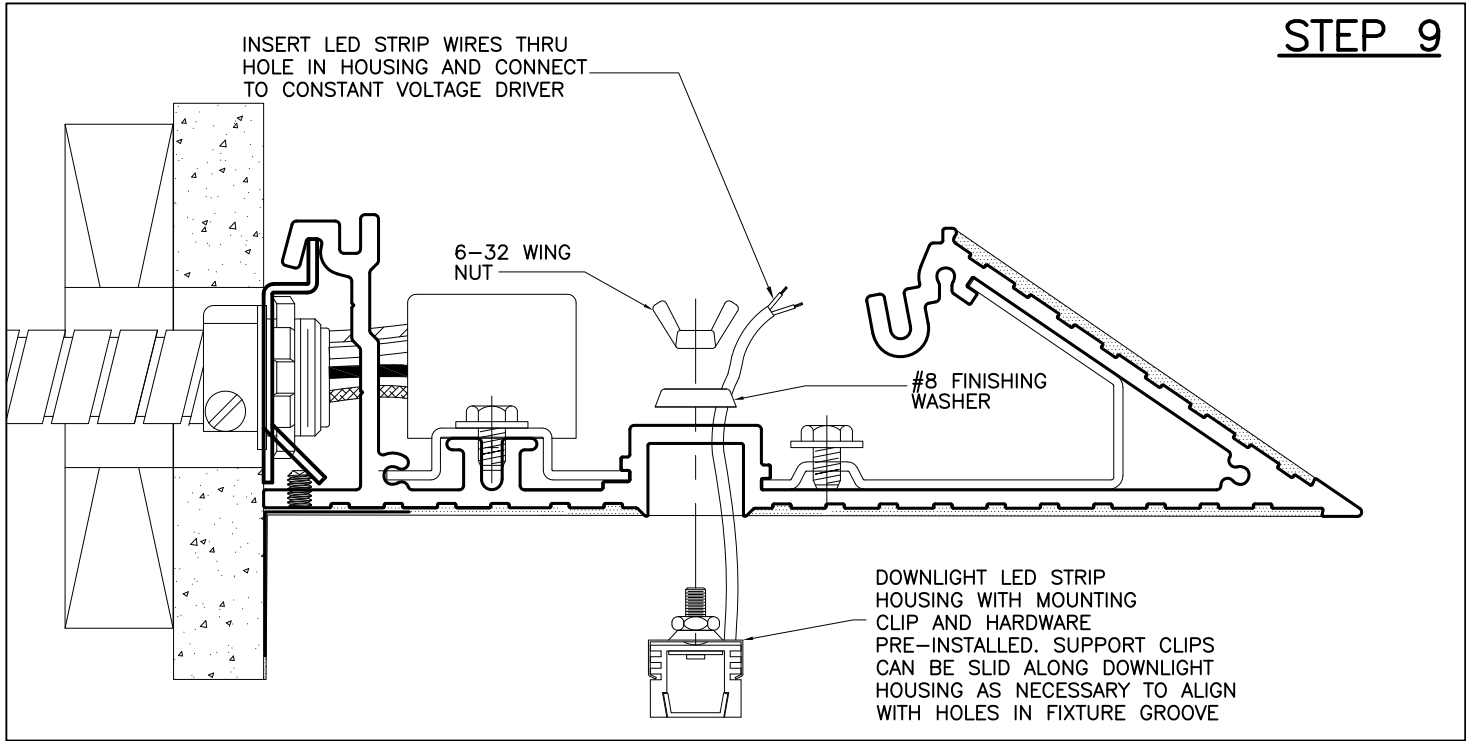

Project: INSTALLATION INSTRUCTIONS DIR /IND LIGHTCOVE SERIES				 20 Audrey Place Fairfield, NJ 07004 U.S.A.	
Distributor:		Type:			
By:	Date:	Scale:			
Dwg. no.: 180411	Rev.	Size: B			

